


APPENDIX D 00105 Construction Drawings

Residential Drawings

Drawing 1 Residential Floor Plan **440**


Drawing 2 Residential Elevations **441**

A scale drawing shows accurate sizes reduced by a certain amount. Construction drawings are nearly always presented to scale. Each of the drawings in this appendix are to scale.

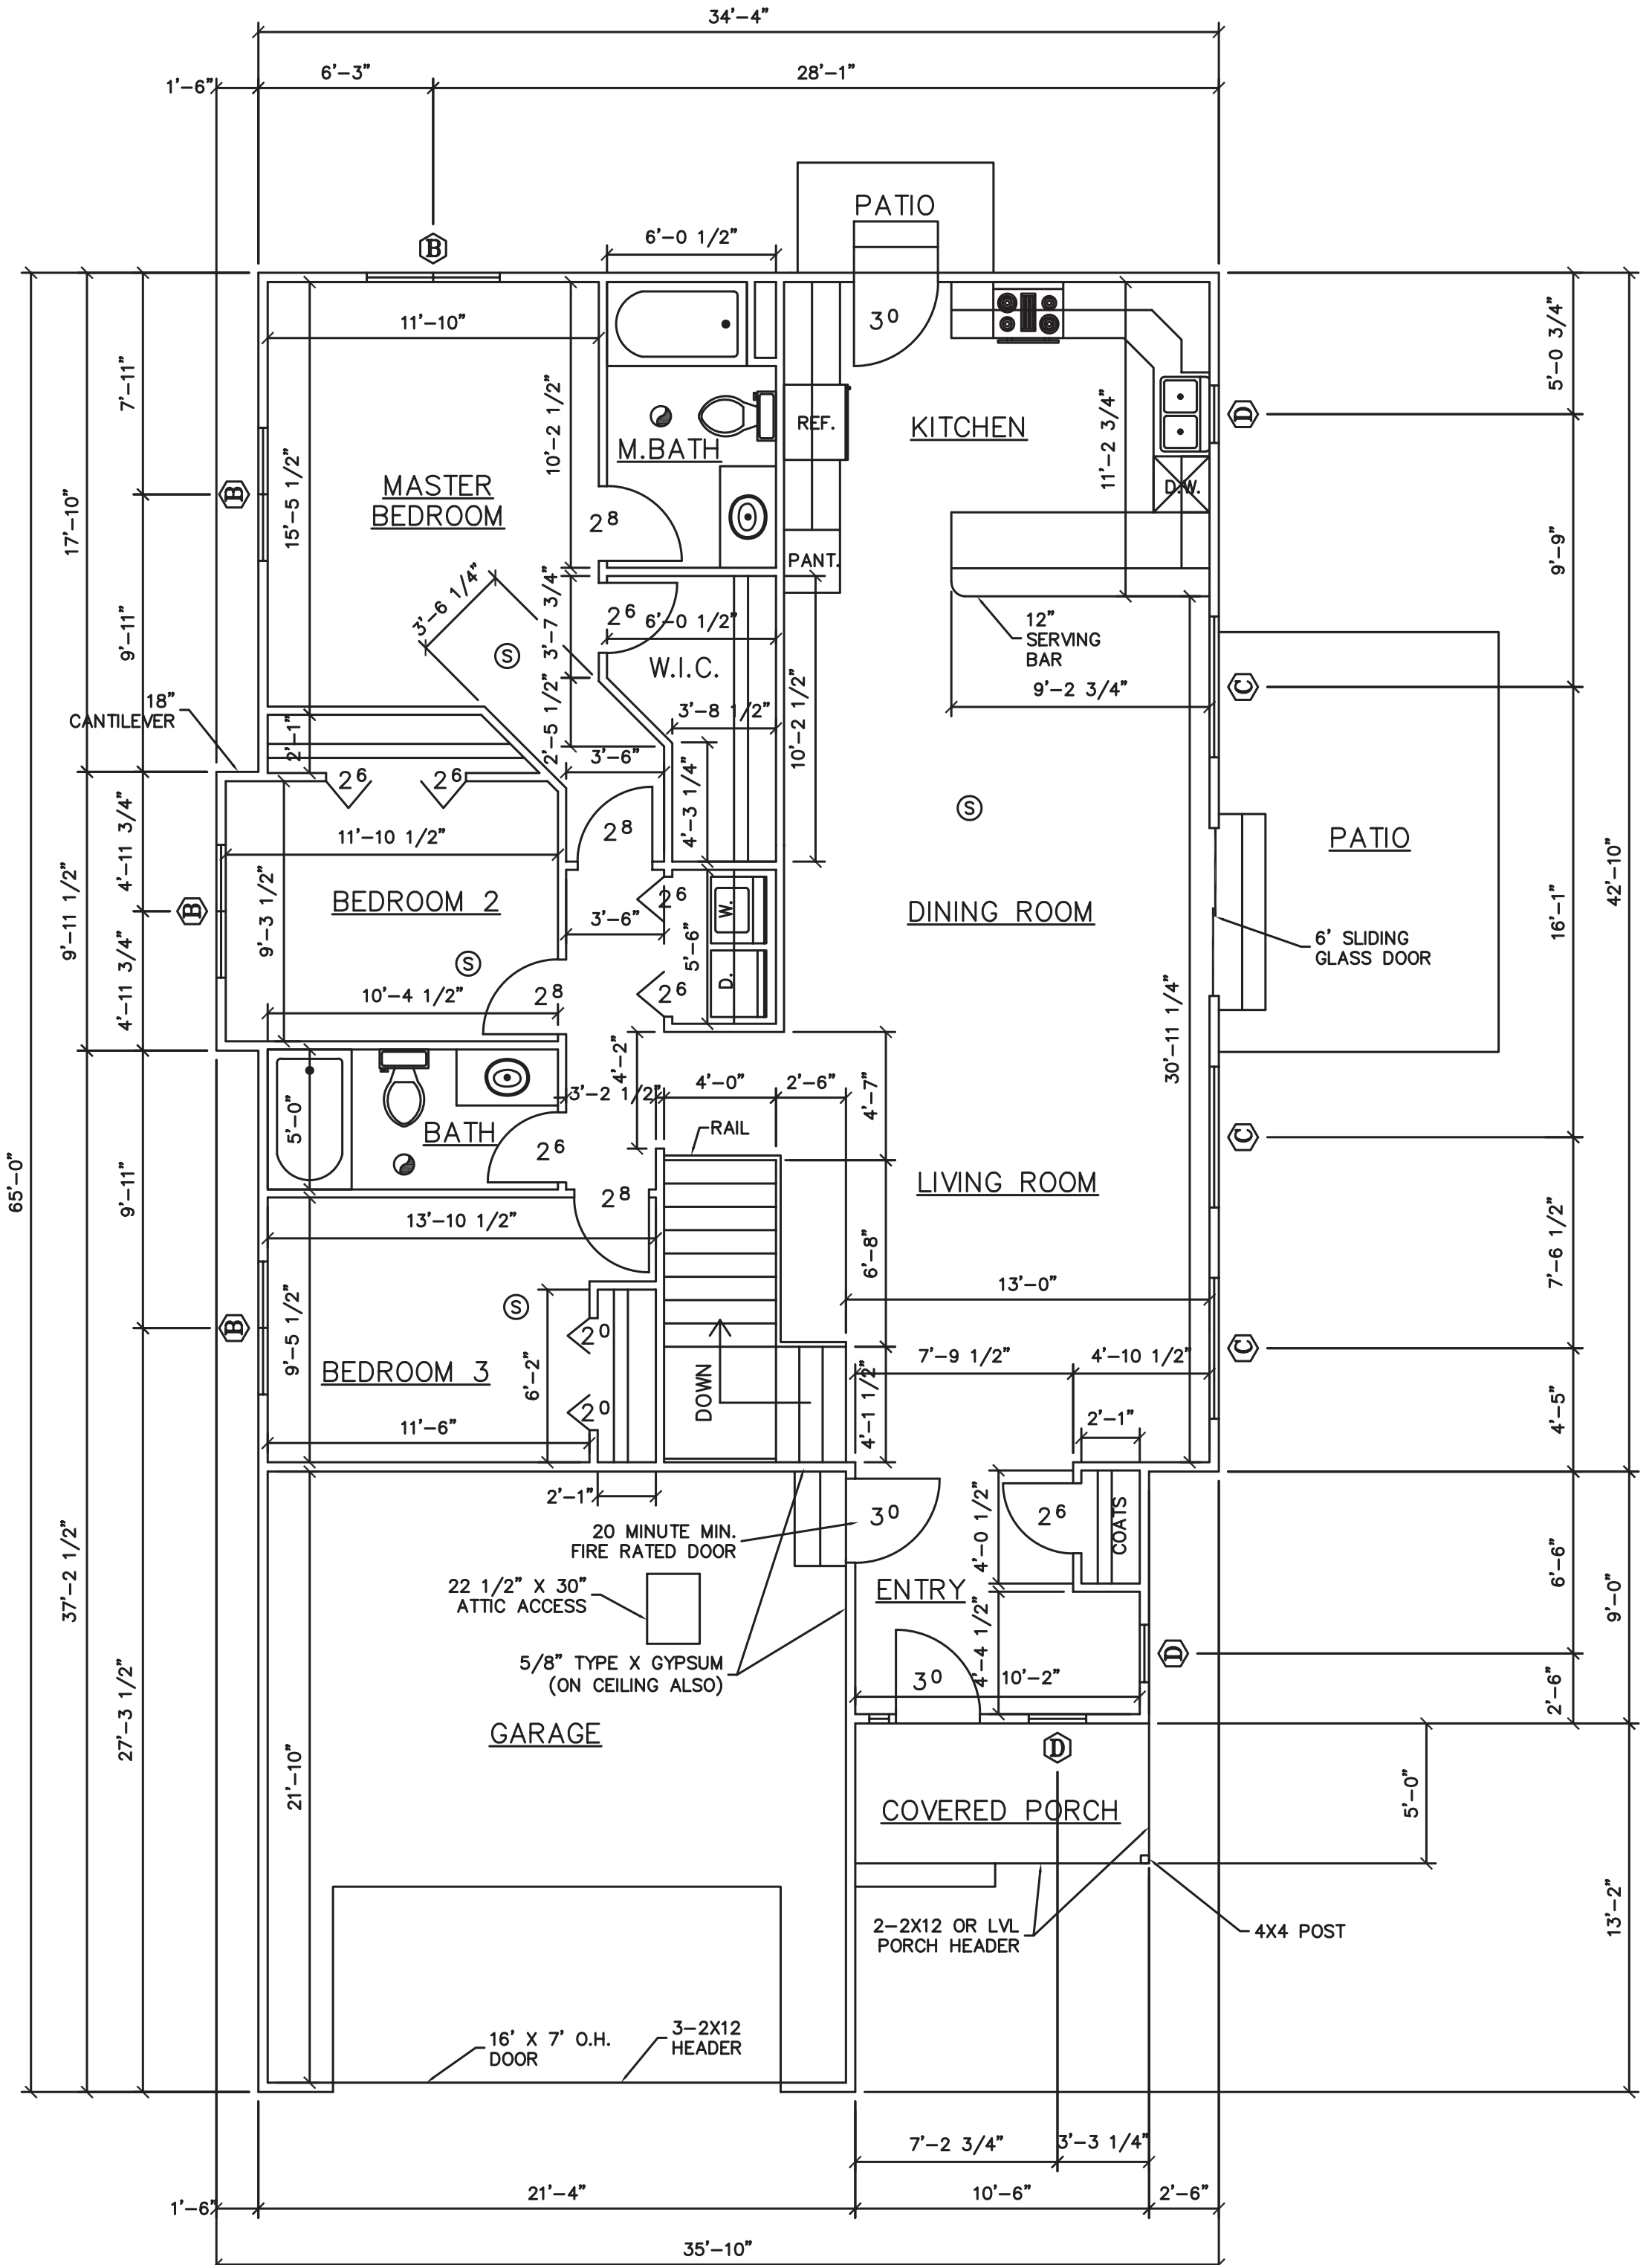


FIRST FLOOR PLAN
SCALE: 1 1/8" = 1'-0"



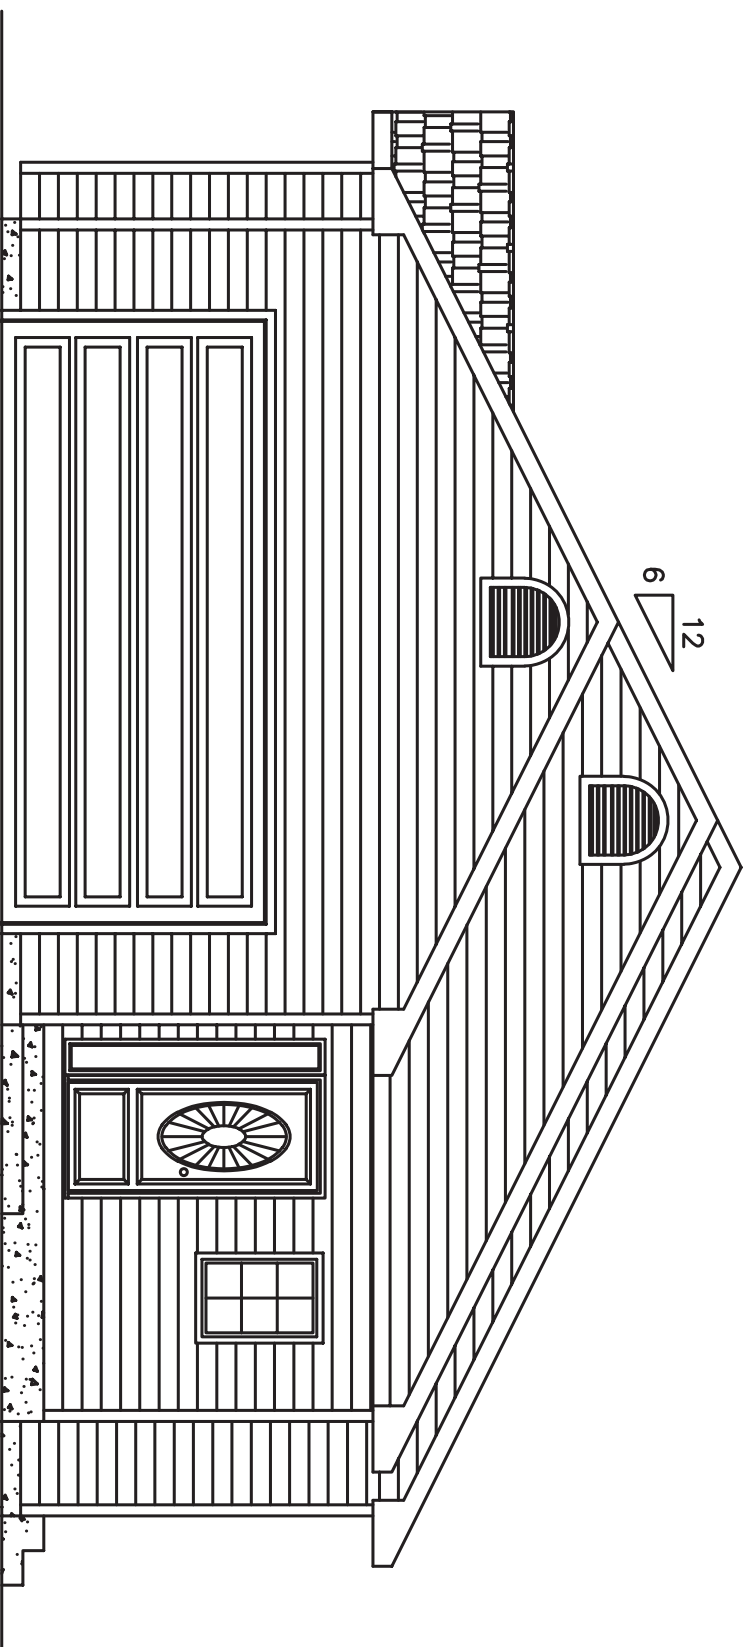

SOUTH ELEVATION
SCALE: 1 1/8" = 1'-0"

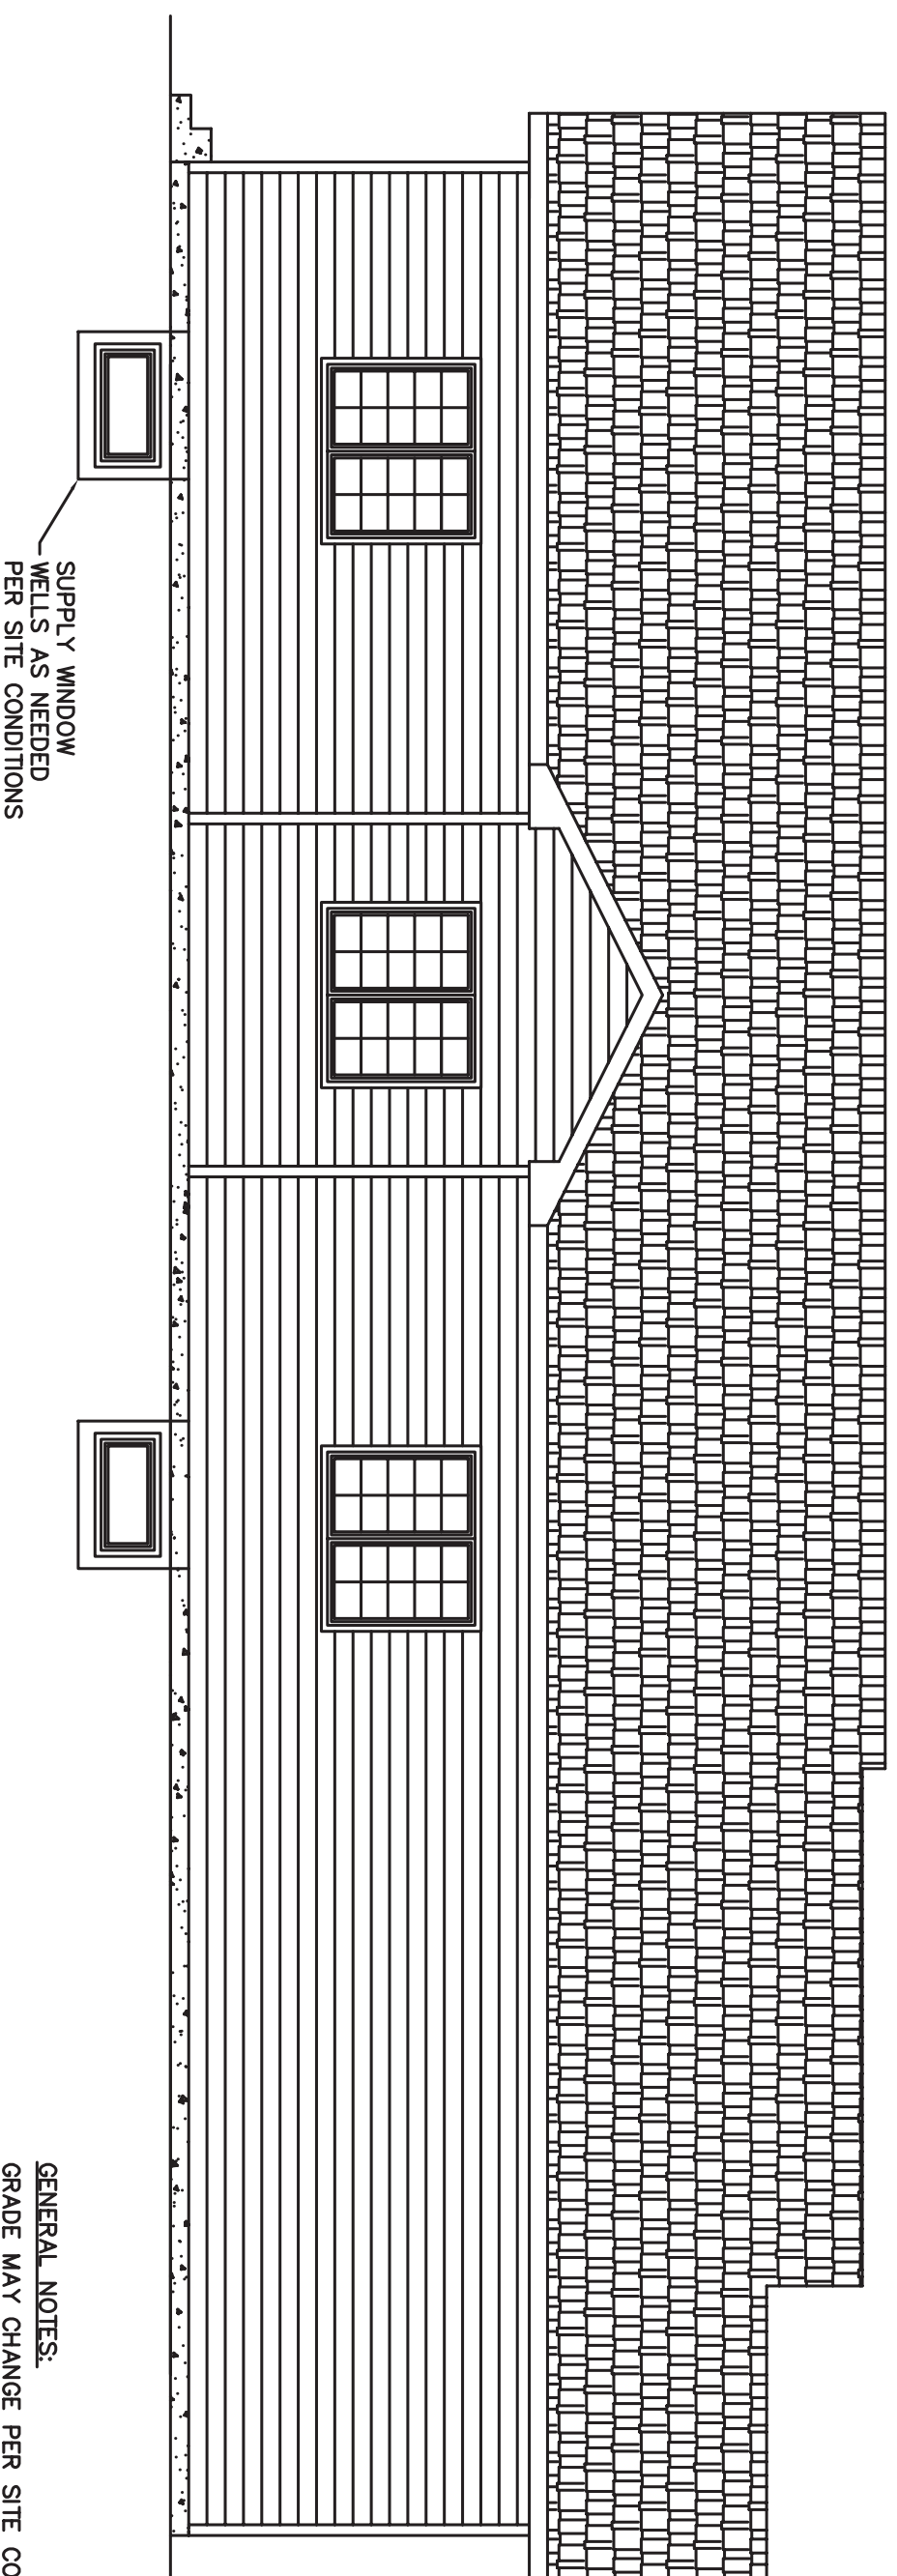

SUPPLY WINDOW
WELLS AS NEEDED
PER SITE CONDITIONS

WEST ELEVATION
SCALE: 1 1/8" = 1'-0"

GENERAL NOTES:
GRADE MAY CHANGE PER SITE CONDITIONS
16" OVERHANG ON EYES AND GABLES
GUTTERS (NOT SHOWN) DO NOT DRAIN ON THE ROOF

